

# CAPRI & CAPRI XL

## PAVERS

### 90MM



PEDESTRIAN



VEHICULAR

### DIMENSIONS

**A** 3 9/16" X 8" X 16"  
90MM X 203MM X 406MM



**B** 3 9/16" X 16" X 16"  
90MM X 406MM X 406MM



**C** 3 9/16" X 16" X 24"  
90MM X 406MM X 609MM



**XL** 3 9/16" X 16" X 32"  
90MM X 406MM X 812MM



### SPECIFICATIONS

8  
ROWS

10.66  
FT<sup>2</sup> PER ROW

85.33  
FT<sup>2</sup> PER SKID

64  
LIN.FT PER SKID

**CAPRI XL**

64  
LIN.FT PER SKID

### WEIGHT

3600 LBS

### COLORS



ASH CHARCOAL



OKA BEIGE




SKY GREY




\*RINOX RECOMMENDS INSTALLATION OF THIS PRODUCT ON CLEAR STONE

### SKID

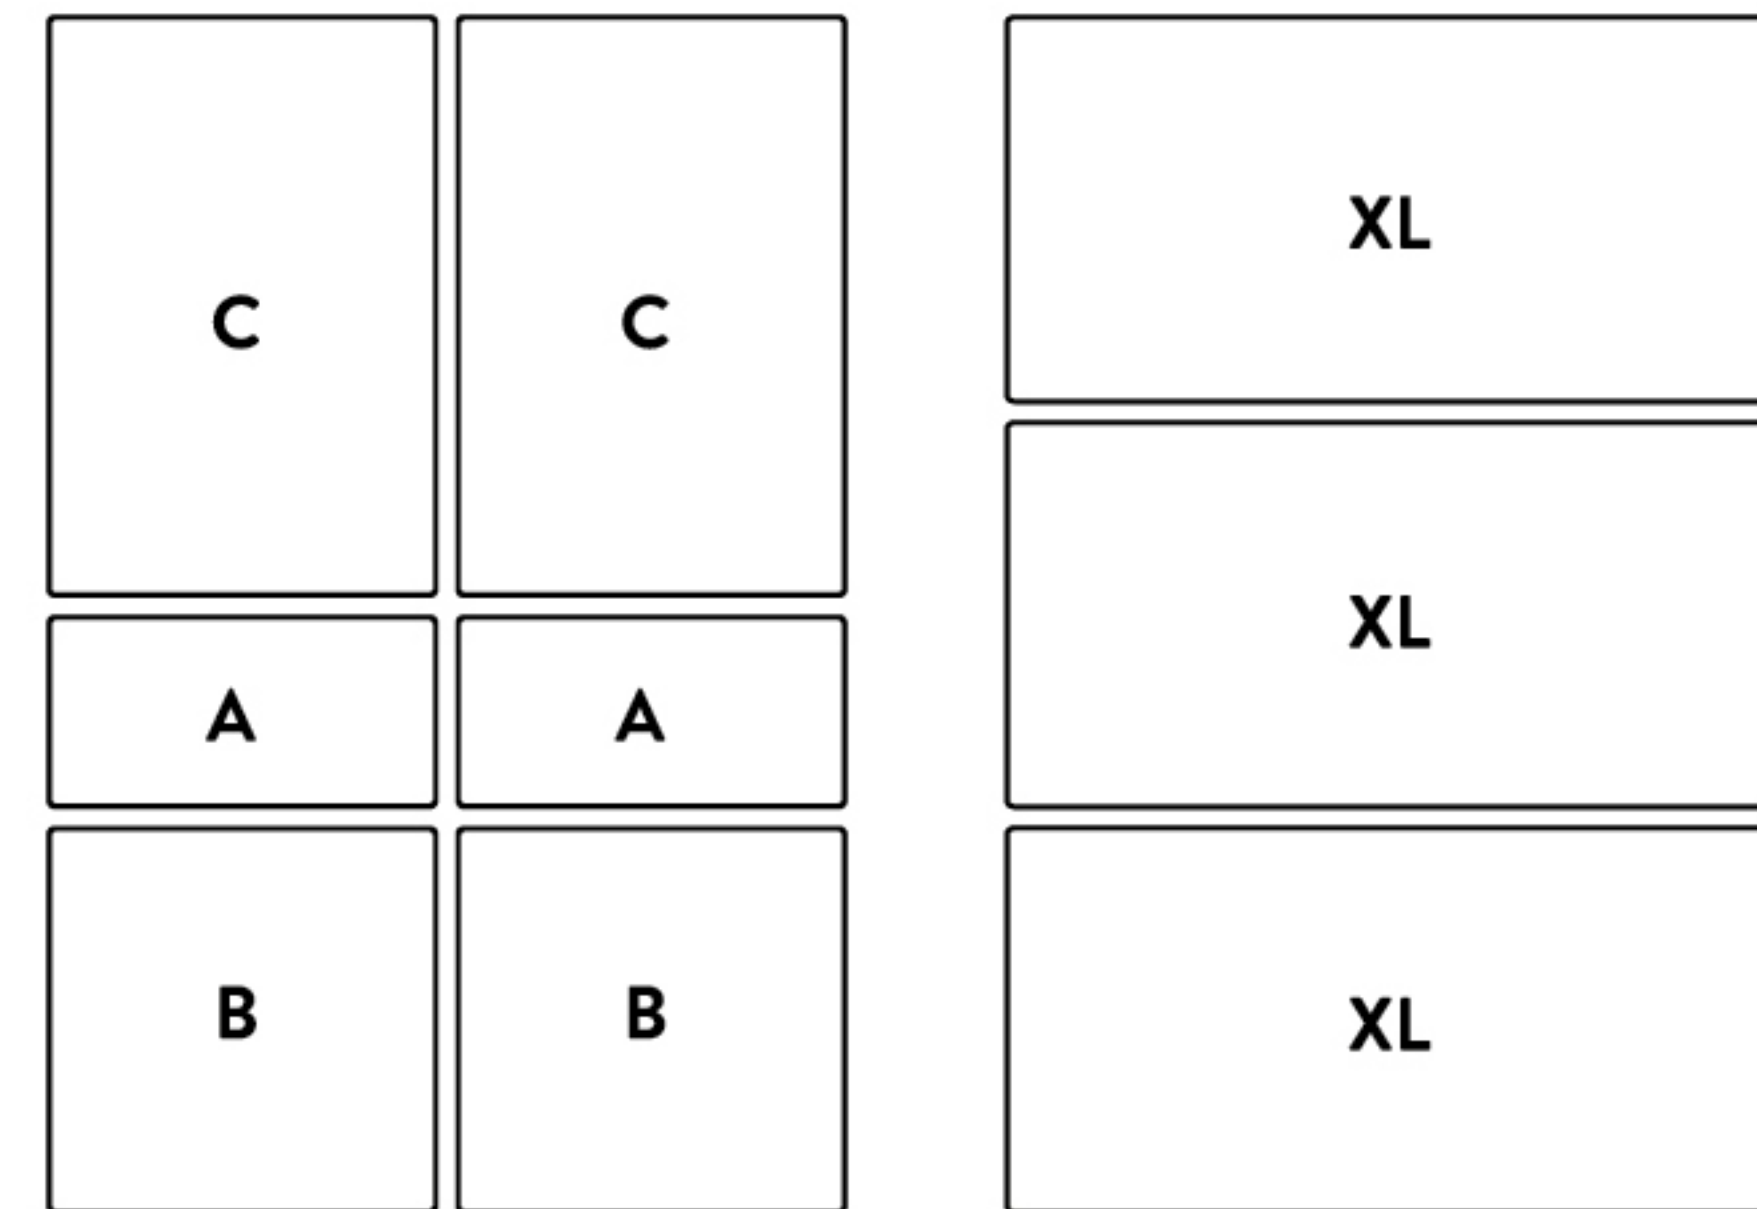


### INSTALLATIONS

\* Inspiration only

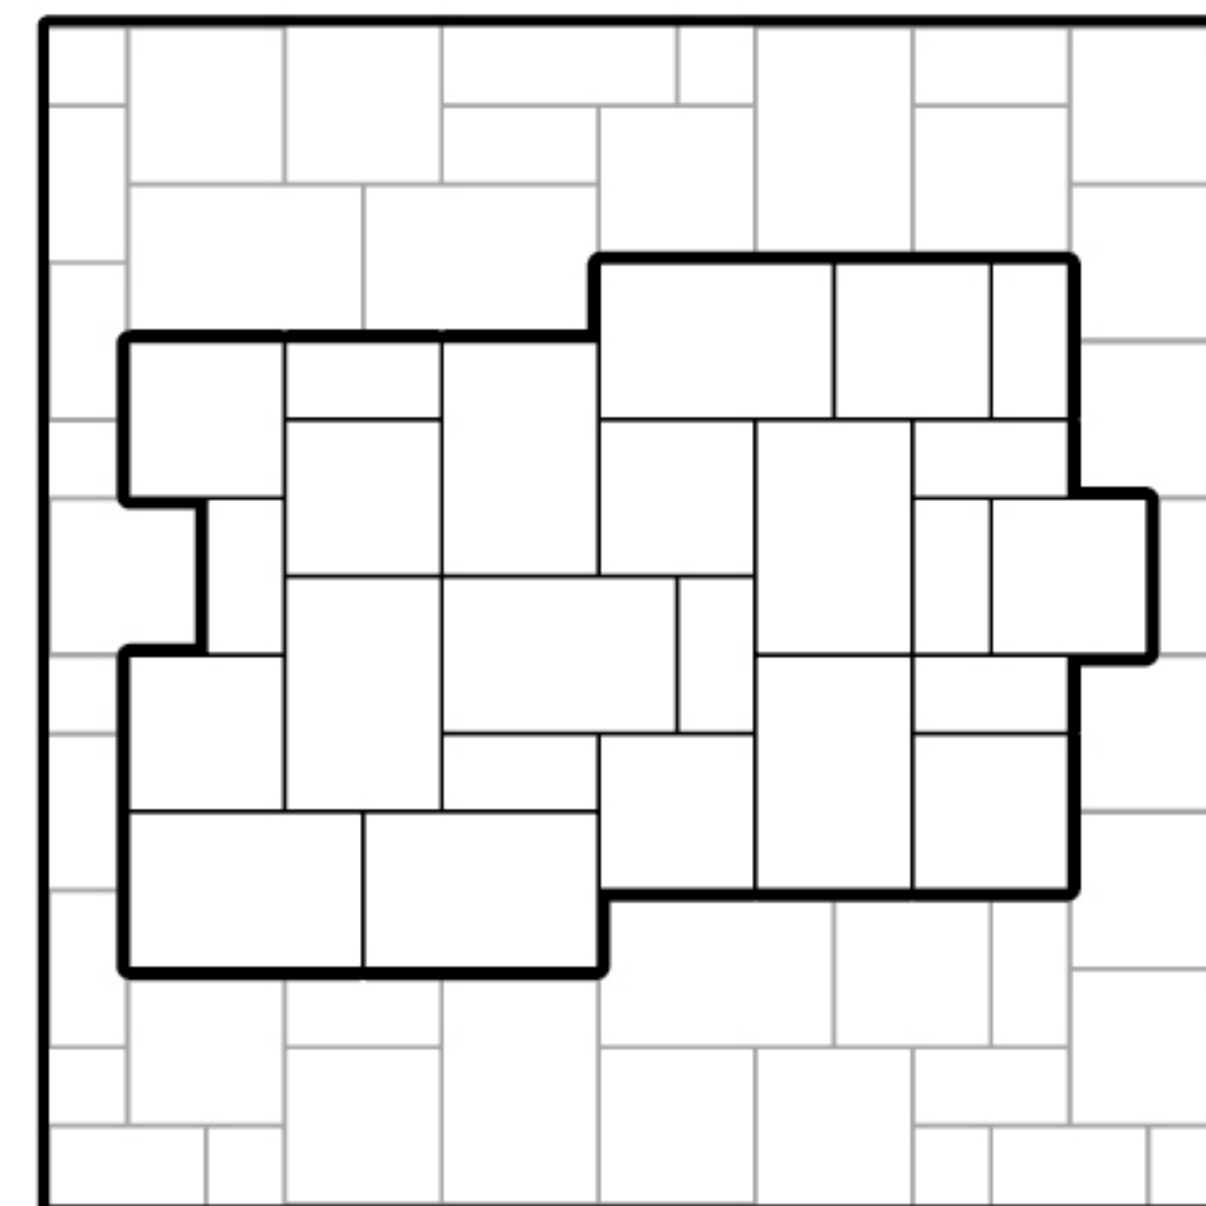

MODULAR

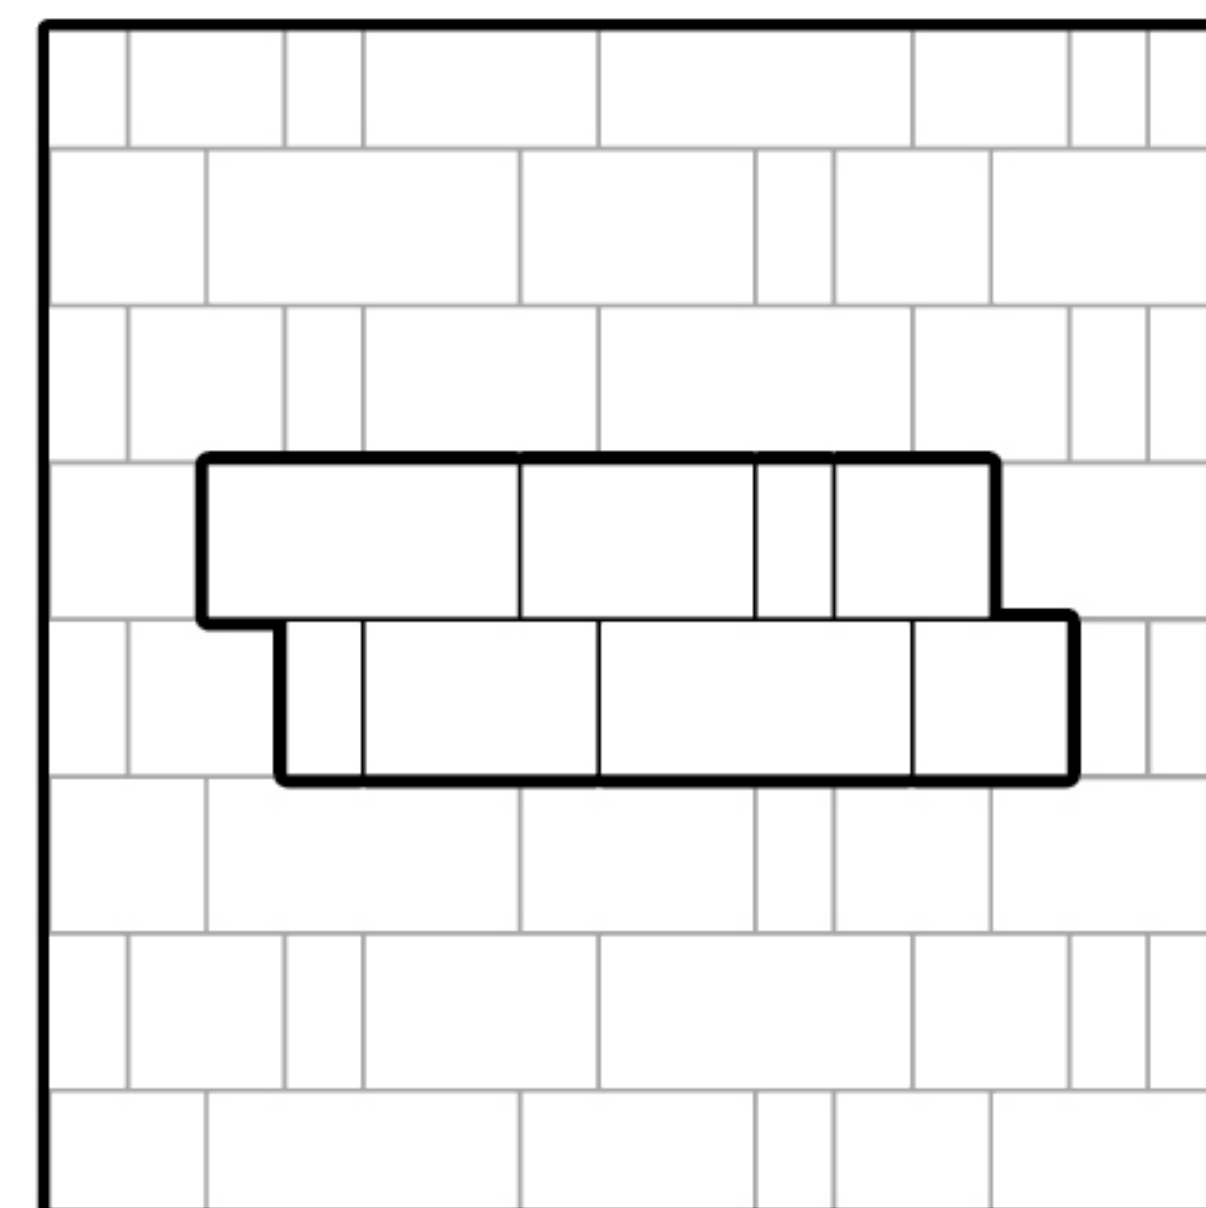

CAPRI + CAPRI XL  
LINEAR